


NOTE:
 O All dimensions in mm
 O All wall to wall dimensions are to be verified at site.
 O All floor mounted case work should be with 100mm height toe space.

TENDER

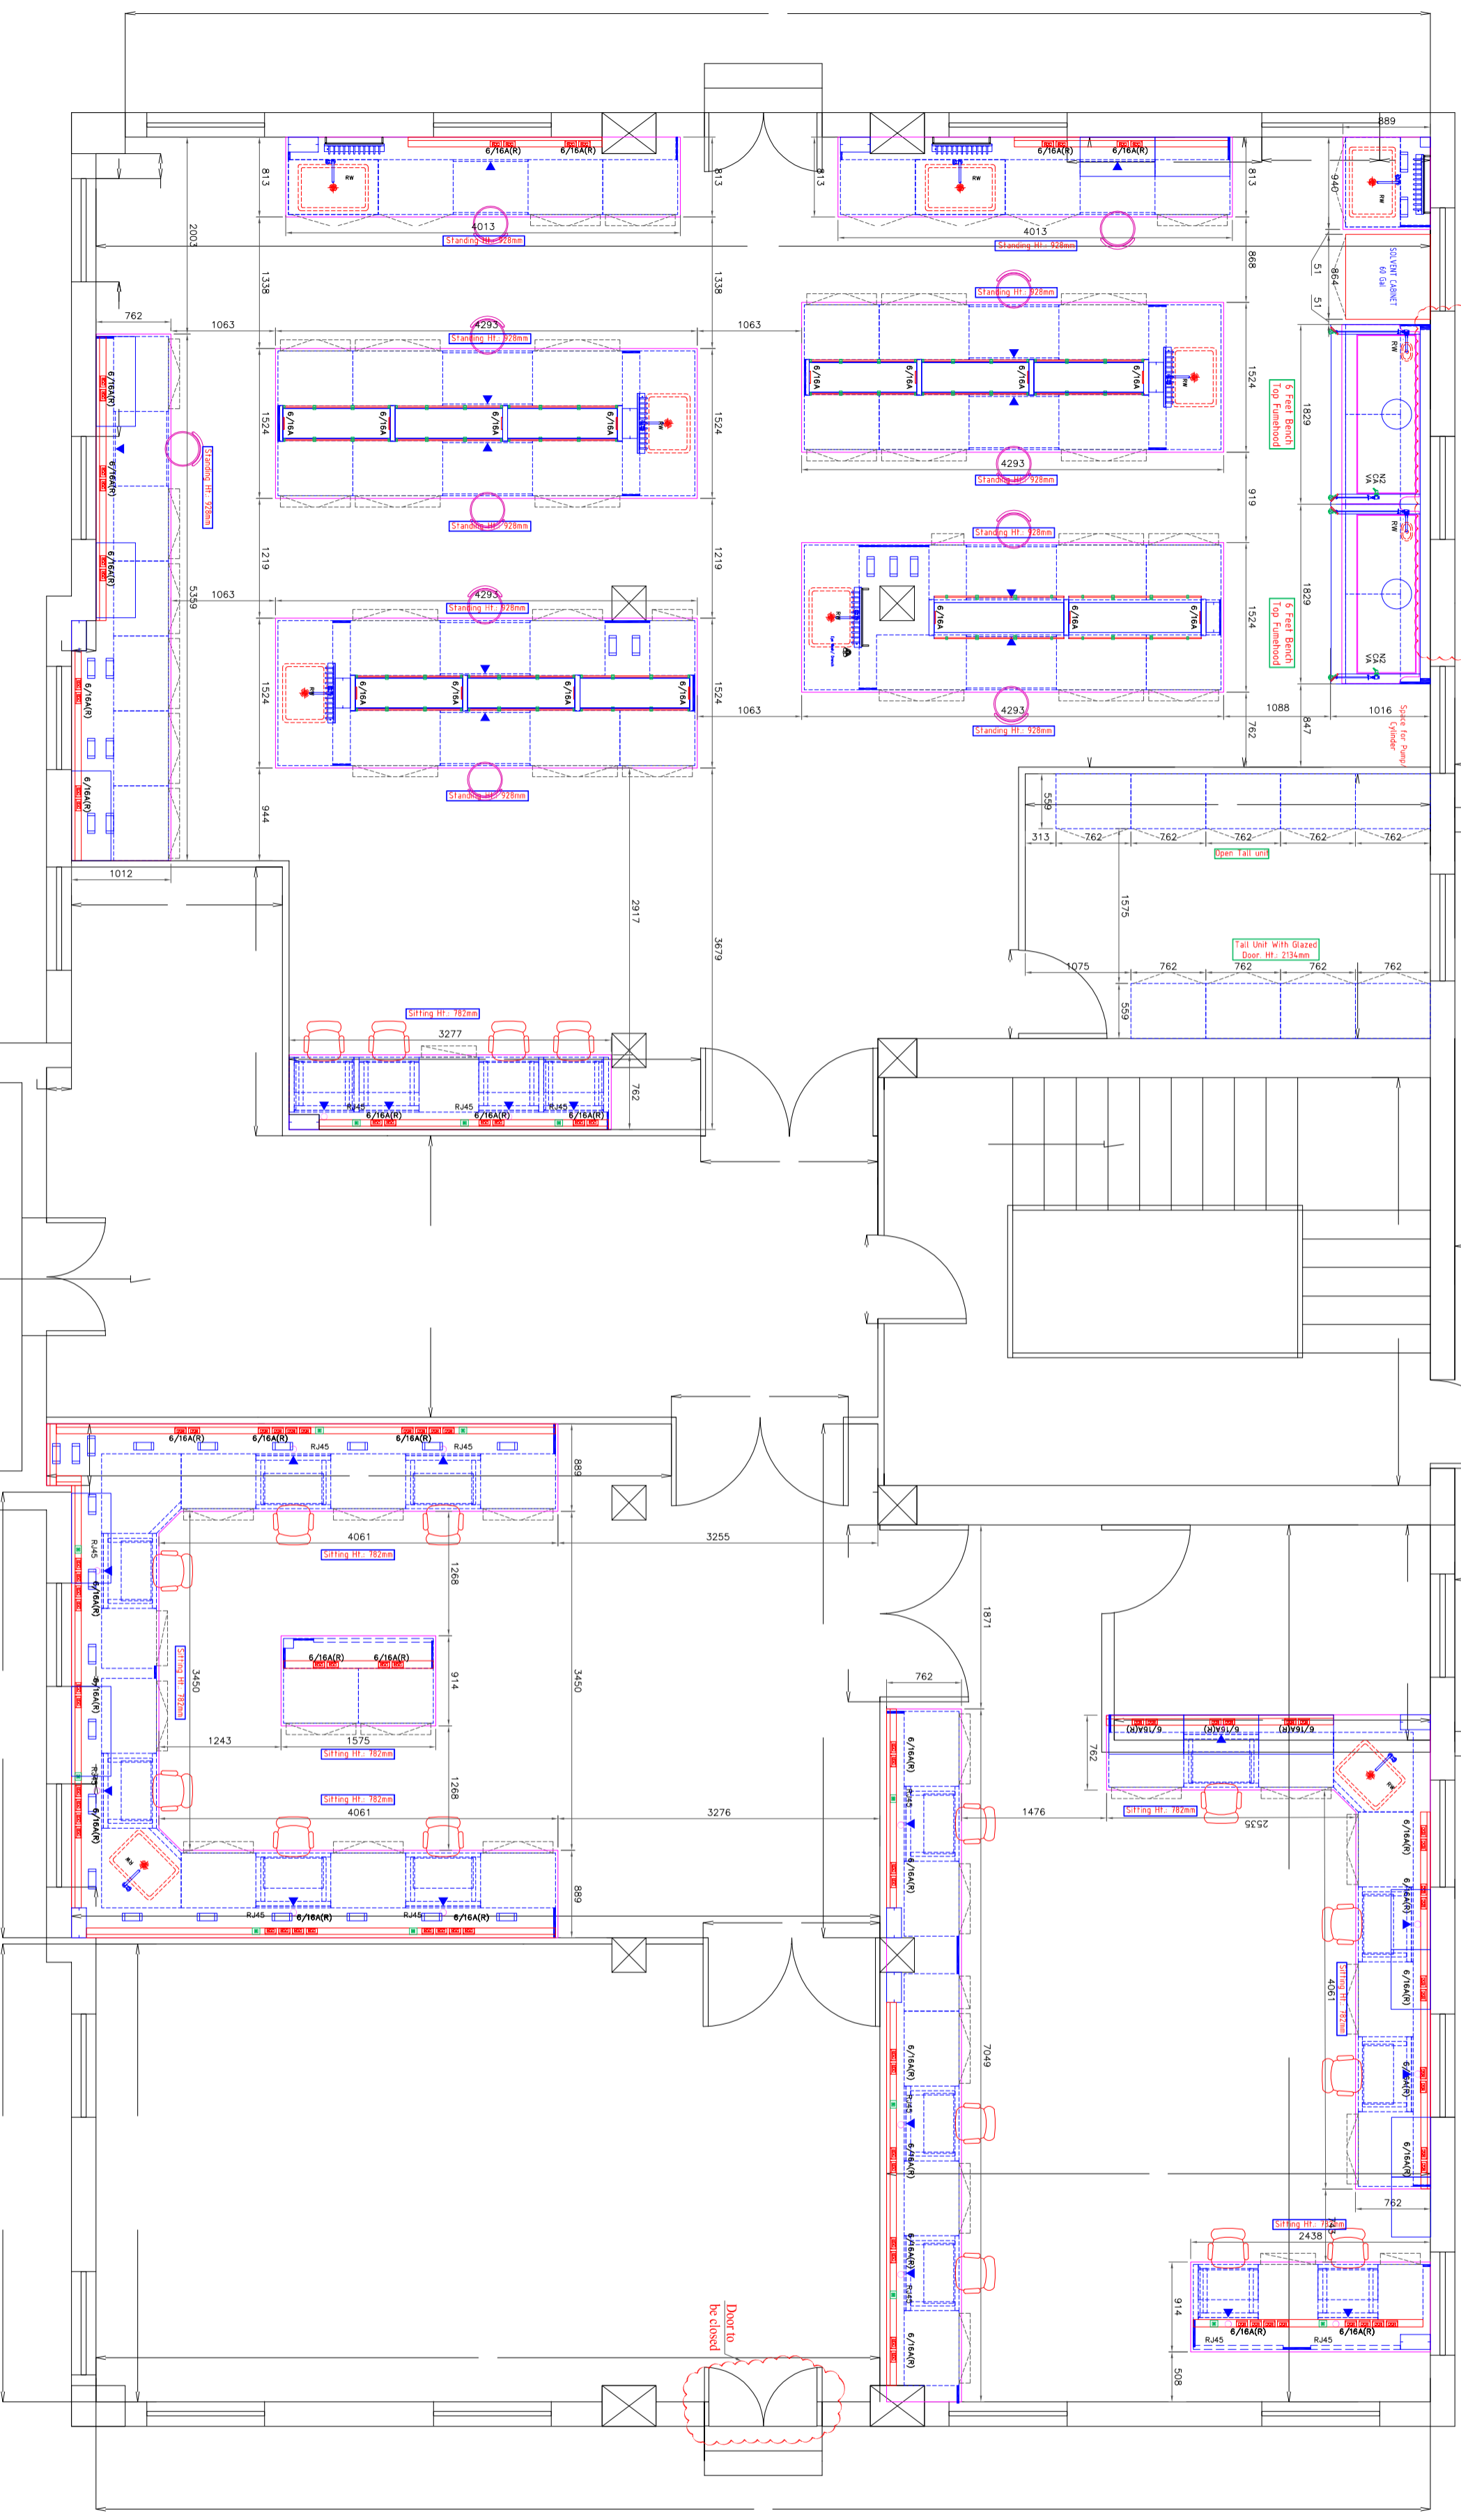

KEYPLAN



Project Title:
 M/s. NIPER, Kolkata.



M/s. NIPER, Kolkata.

Drawing Title:
 Laboratory Furniture and Furnehood Layout
 Ground Floor
 Plan View

Issue Date: 04.07.2017
 Drawing No: NIPER-TEND-1001-17
 Revision: 00