


TENDER DRAWING

TITLE-
 PROPOSED INTERIOR
 LAYOUT AND CIVIL LAYOUT
 FOR ANNEX TOILET BLOCK.

GROUND FLOOR TOILET PLAN

DATE- 18.03.2017

CONSULTANT
a b consultants (p) ltd.
 A MULTIDISCIPLINARY ENGINEERING CONSULTANCY FIRM
 C.J-276, Sector II, Salt Lake City,
 Kolkata 700 091
 Ph : 2-3372165 / 2-3586633
 Fax : 2-3590008

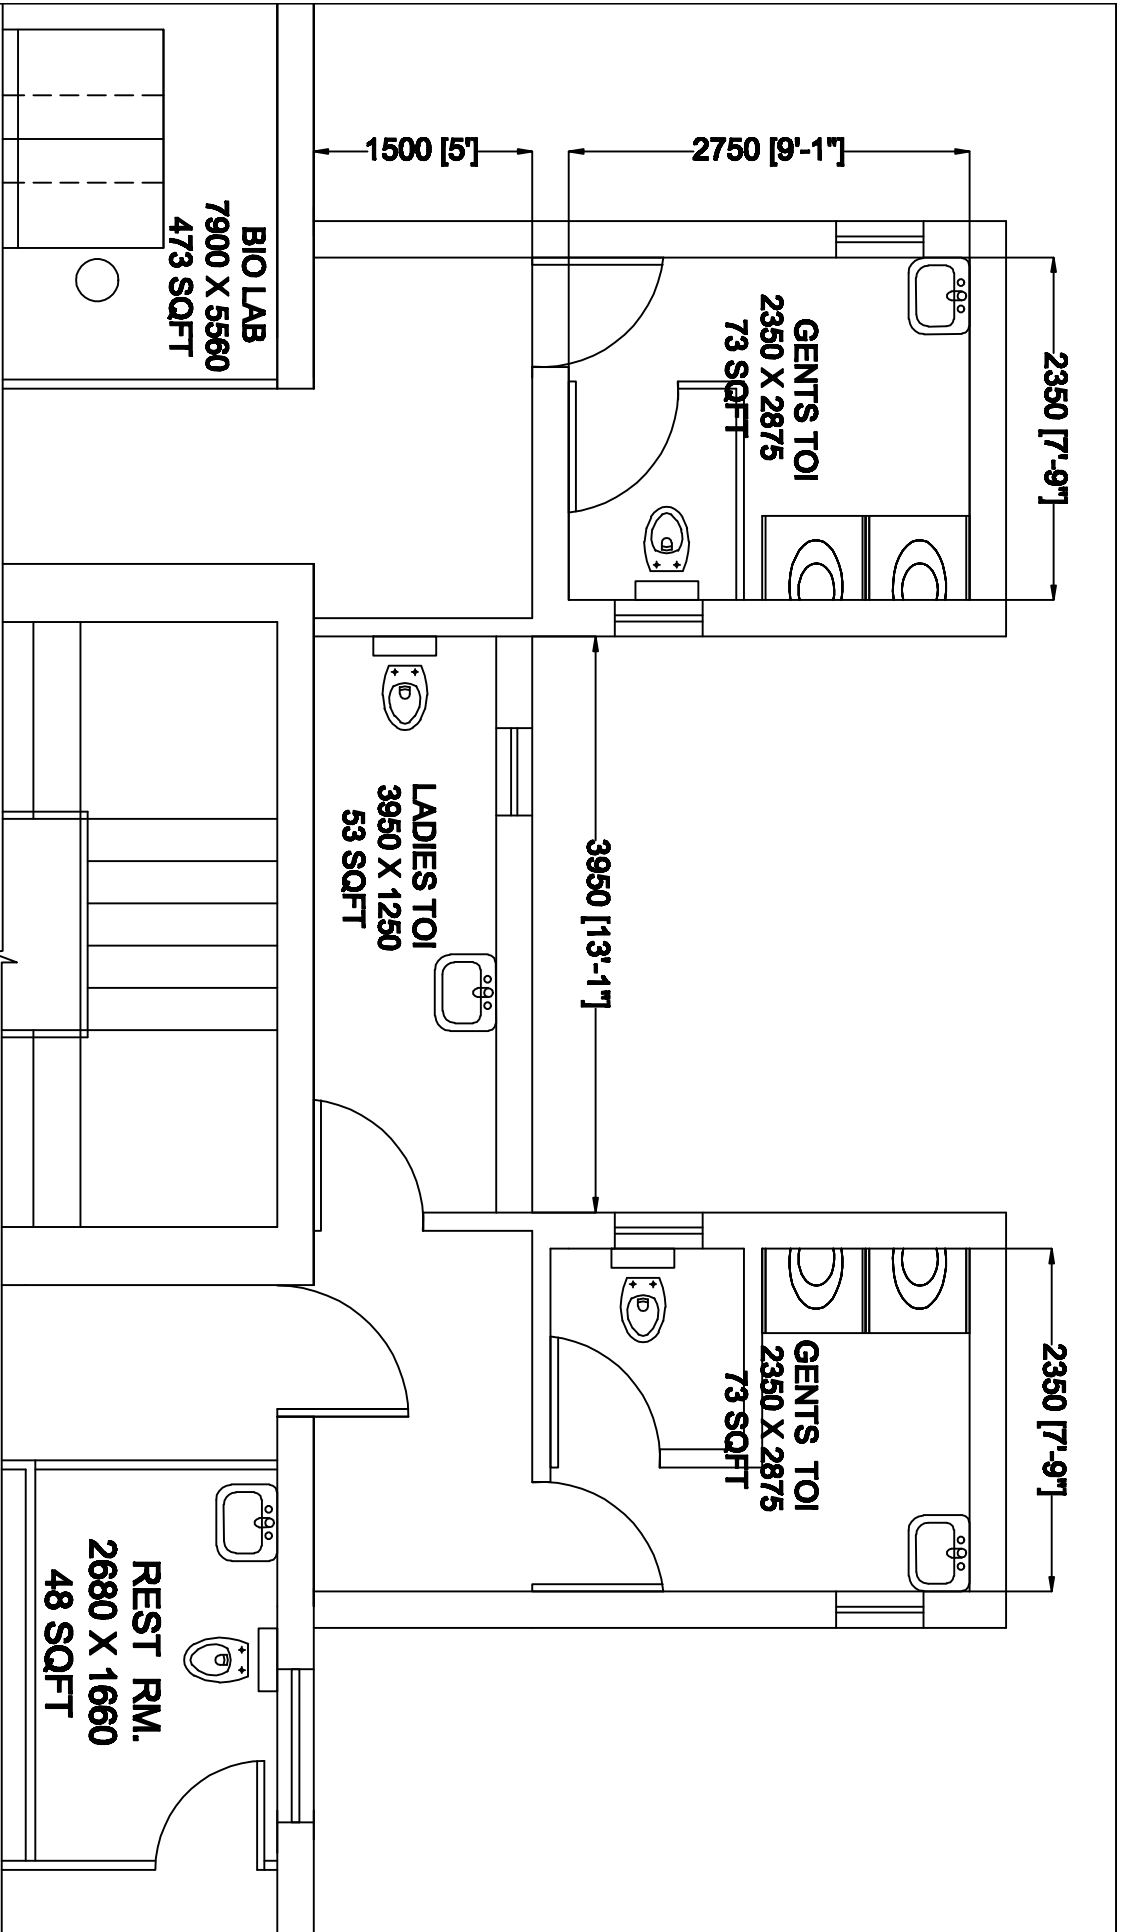


TITLE-
PROPOSED INTERIOR
LAYOUT AND CIVIL LAYOUT
FOR ANNEX TOILET BLOCK.

FIRST FLOOR TOILET PLAN

DATE- 18.03.2017

CONSULTANT
a b consultants (p) ltd.
 A MULTIDISCIPLINARY ENGINEERING CONSULTANCY FIRM
 Cj-276, Sector II, Salt Lake City,
 Kolkata 700 091
 Ph : 2-3372165 / 2-3586653
 Fax : 2-3590008

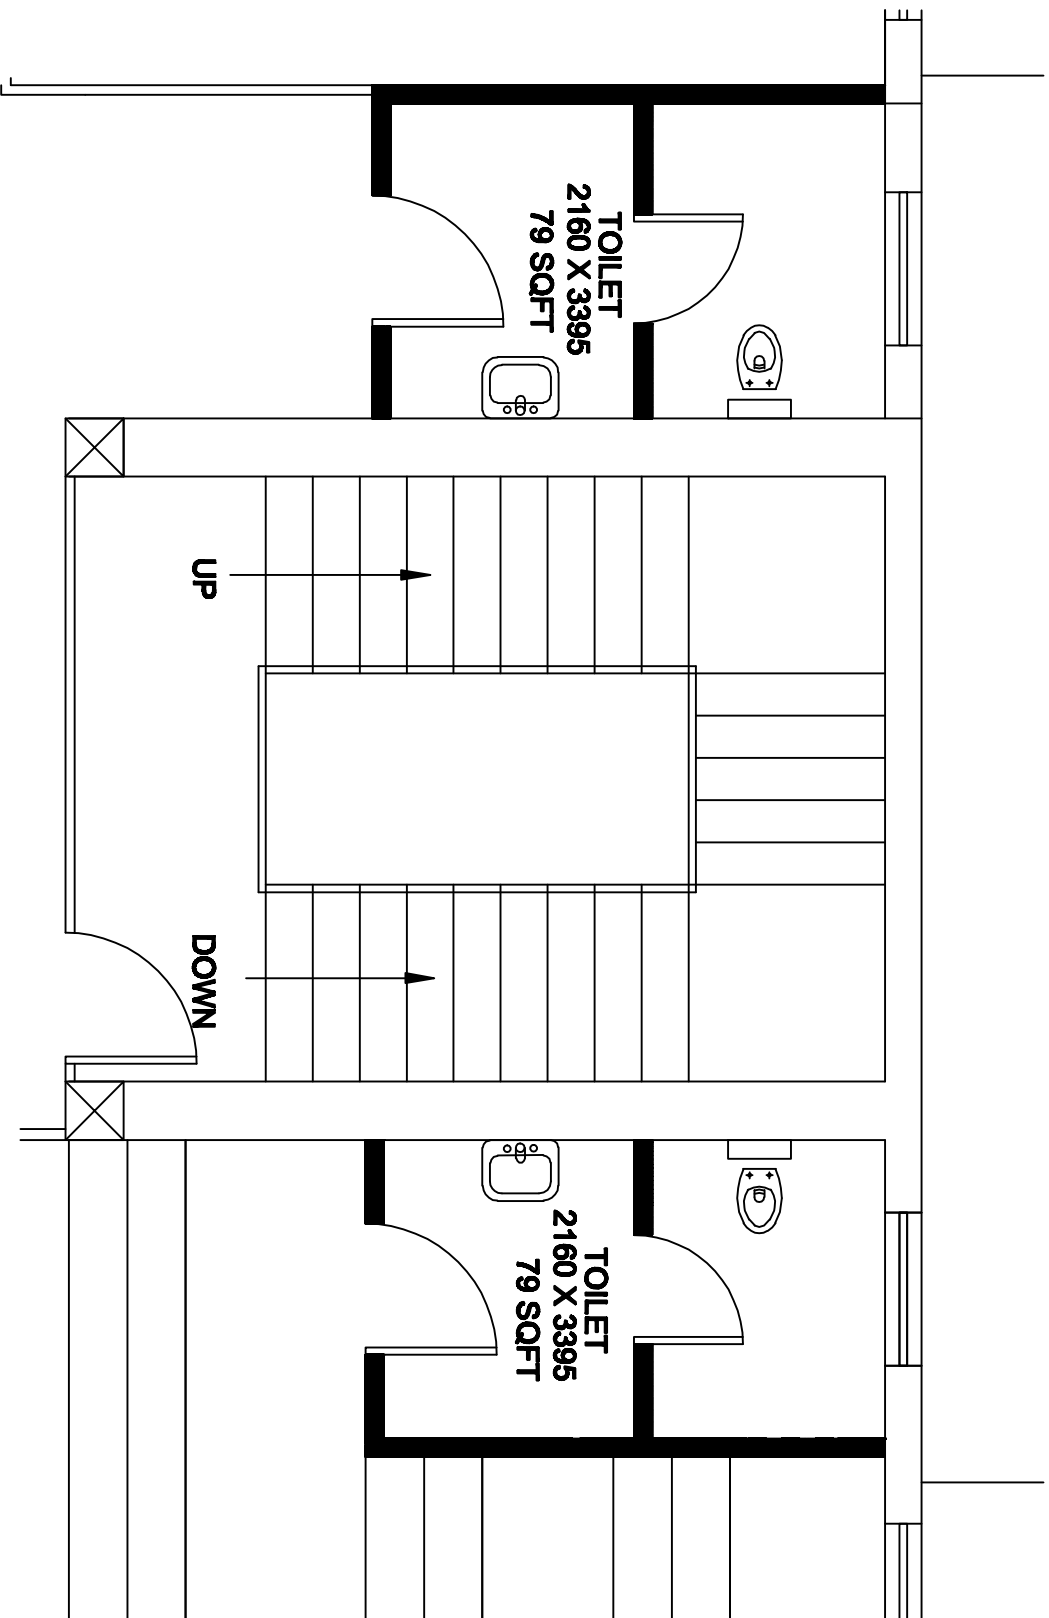

TENDER DRAWING

TITLE-
PROPOSED INTERIOR
LAYOUT AND CIVIL LAYOUT
FOR ANNEX TOILET BLOCK.

SECOND FLOOR TOILET PLAN

DATE- 18.03.2017

CONSULTANT
a b consultants (p) ltd.
A MULTIDISCIPLINARY ENGINEERING CONSULTANCY FIRM
 C.J-276, Sector II, Salt Lake City,
 Kolkata 700 091
 Ph : 2-3372165 / 2-3586653
 Fax : 2-3590008